


REVISIONS				
REV.	ZONE	DESCRIPTION	DATE	APPV'D
A		Initial Issue	06/02/2026	HW

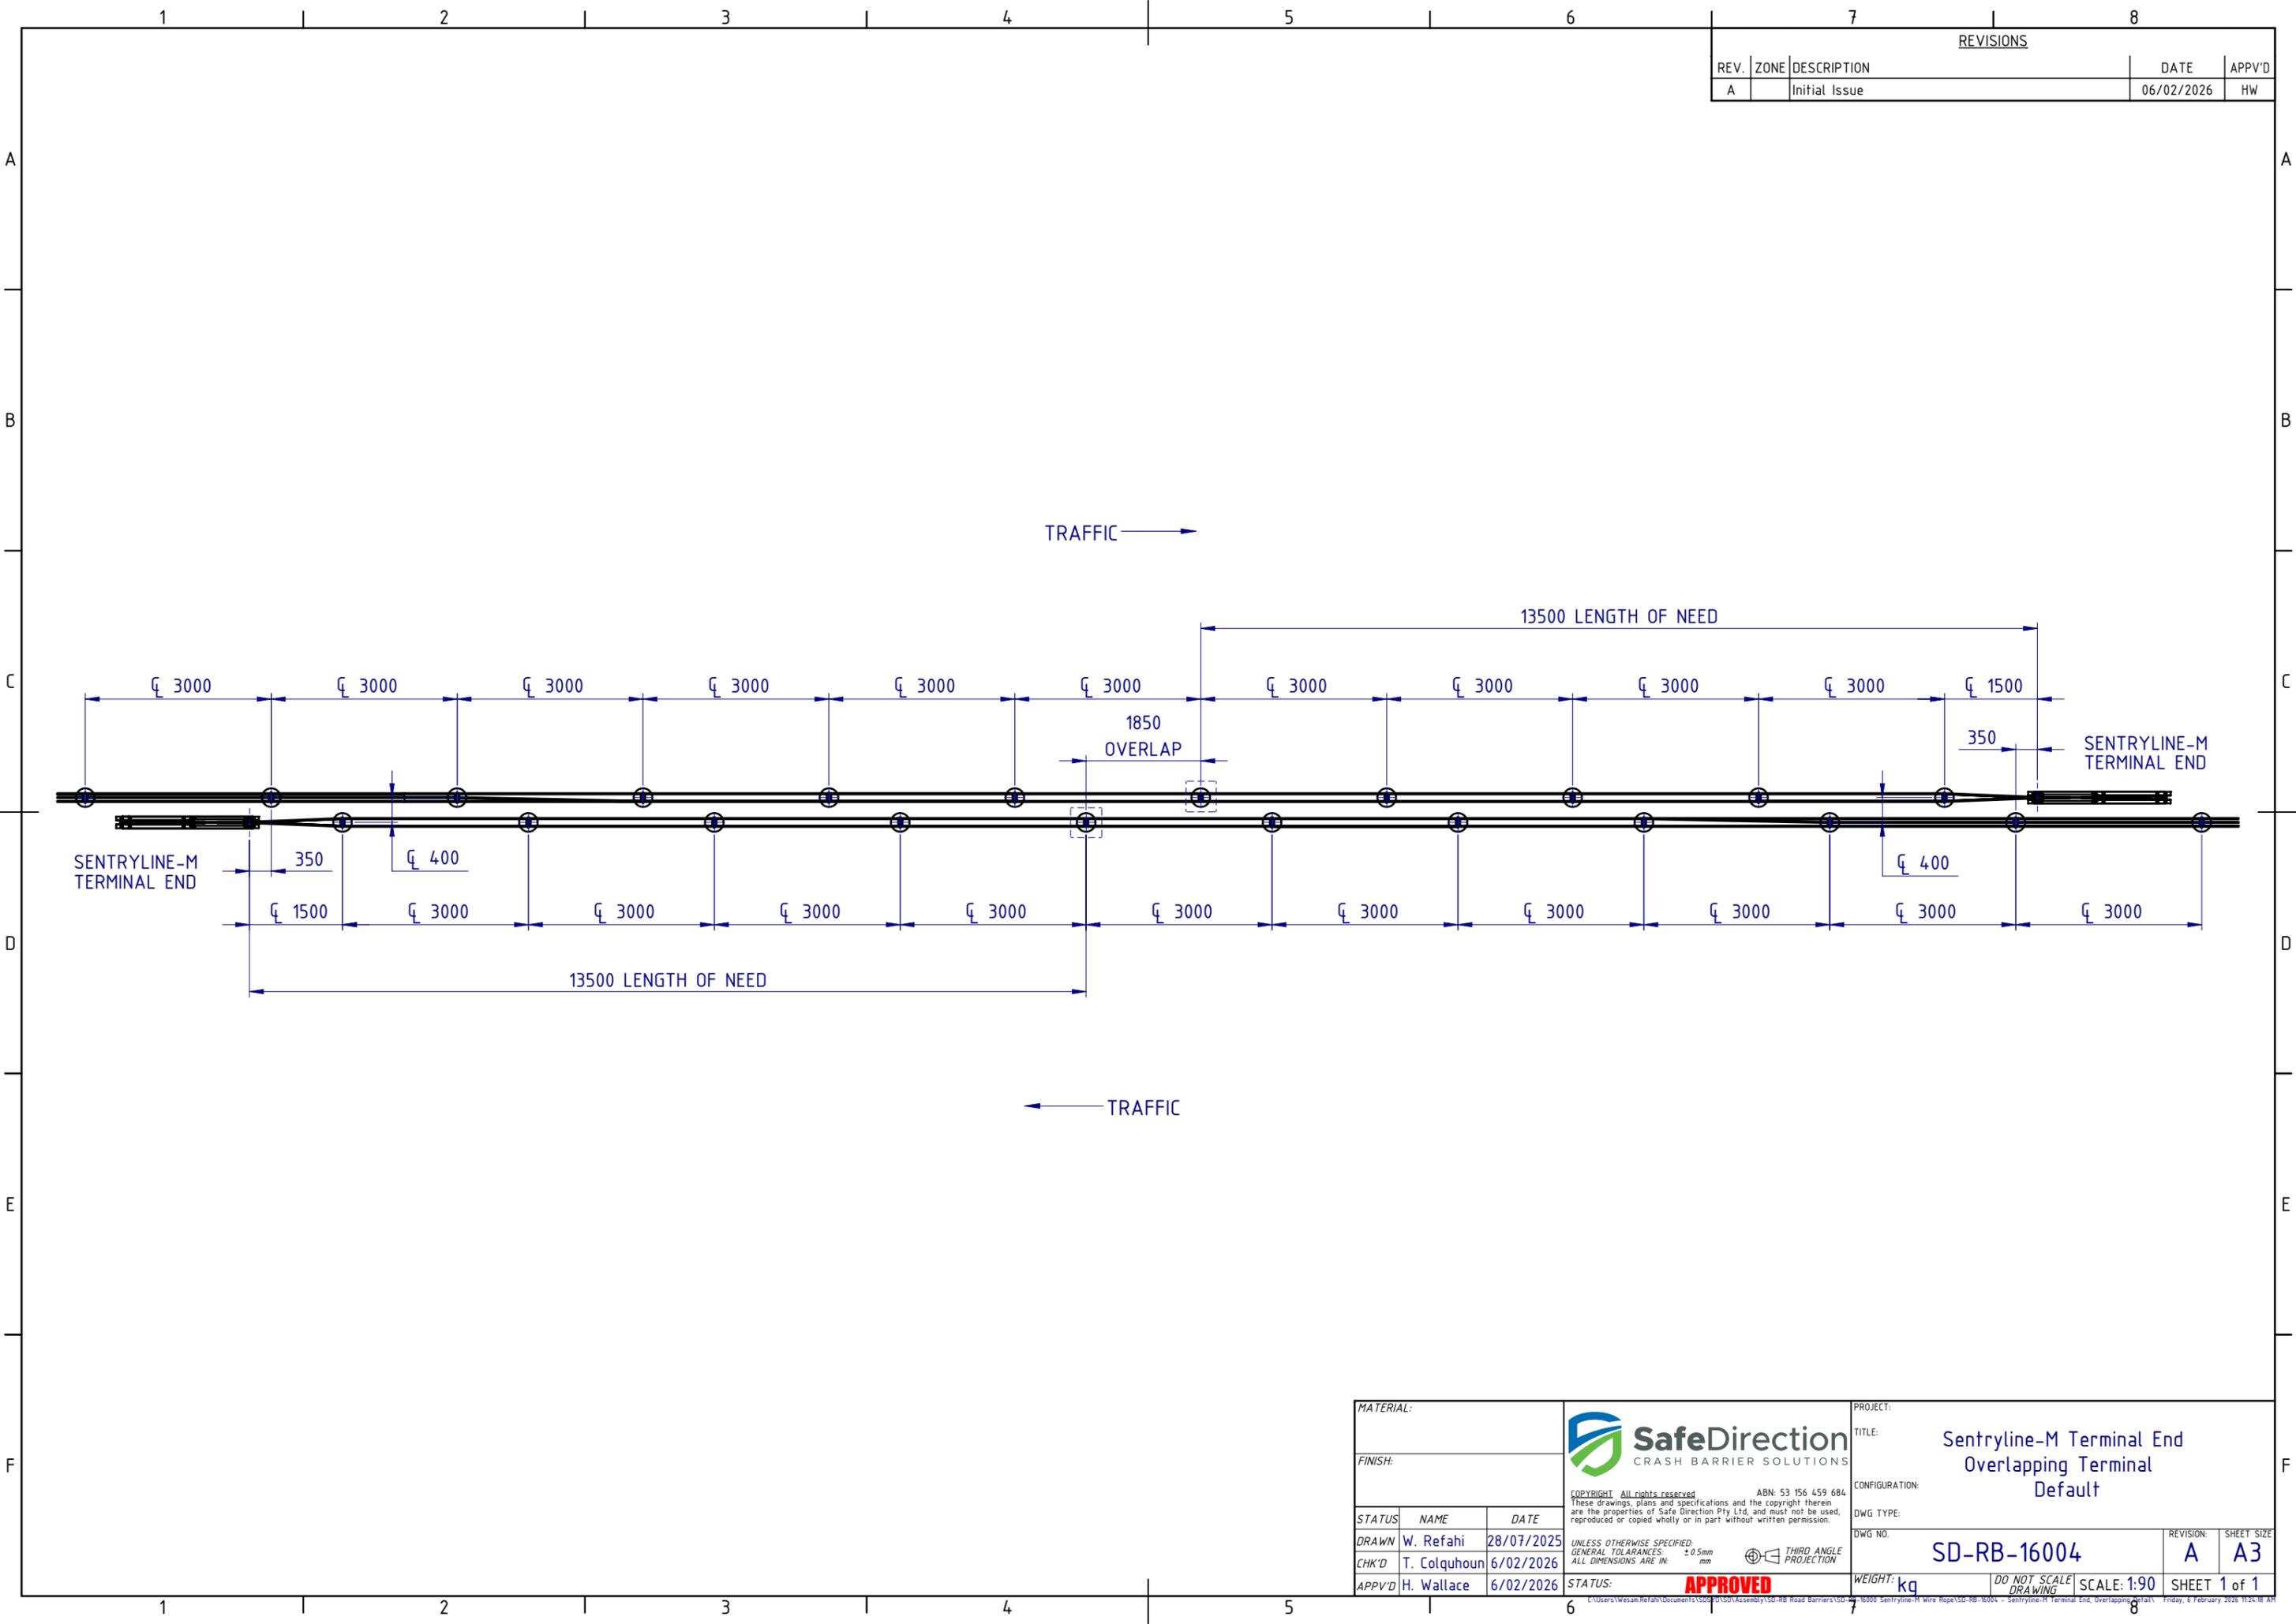

MATERIAL:		 SafeDirection CRASH BARRIER SOLUTIONS <small>COPYRIGHT All rights reserved. ABN: 53 156 459 684. These drawings, plans and specifications and the copyright therein are the properties of Safe Direction Pty Ltd, and must not be used, reproduced or copied wholly or in part without written permission.</small>	PROJECT:	
FINISH:			TITLE: Sentryline-M Terminal End Overlapping Terminal Default	
STATUS	NAME	DATE	CONFIGURATION:	
DRAWN	W. Refahi	28/07/2025	DWG TYPE:	
CHK'D	T. Colquhoun	6/02/2026	DWG NO. SD-RB-16004	
APPV'D	H. Wallace	6/02/2026	REVISION: A	SHEET SIZE: A3
UNLESS OTHERWISE SPECIFIED: GENERAL TOLERANCES: ±0.5mm ALL DIMENSIONS ARE IN: mm		THIRD ANGLE PROJECTION	WEIGHT: kg	
STATUS: APPROVED		DO NOT SCALE DRAWING		SCALE: 1:90
L:\Users\Wesam.Refahi\Documents\SD\RD\SD\Assembly\SD-RB Road Barriers\SD-RB-16004 Sentryline-M Wire Rope\SD-RB-16004 - Sentryline-M Terminal End, Overlapping, Detail		SHEET 1 of 1		Friday, 4 February 2026 11:24:18 AM