
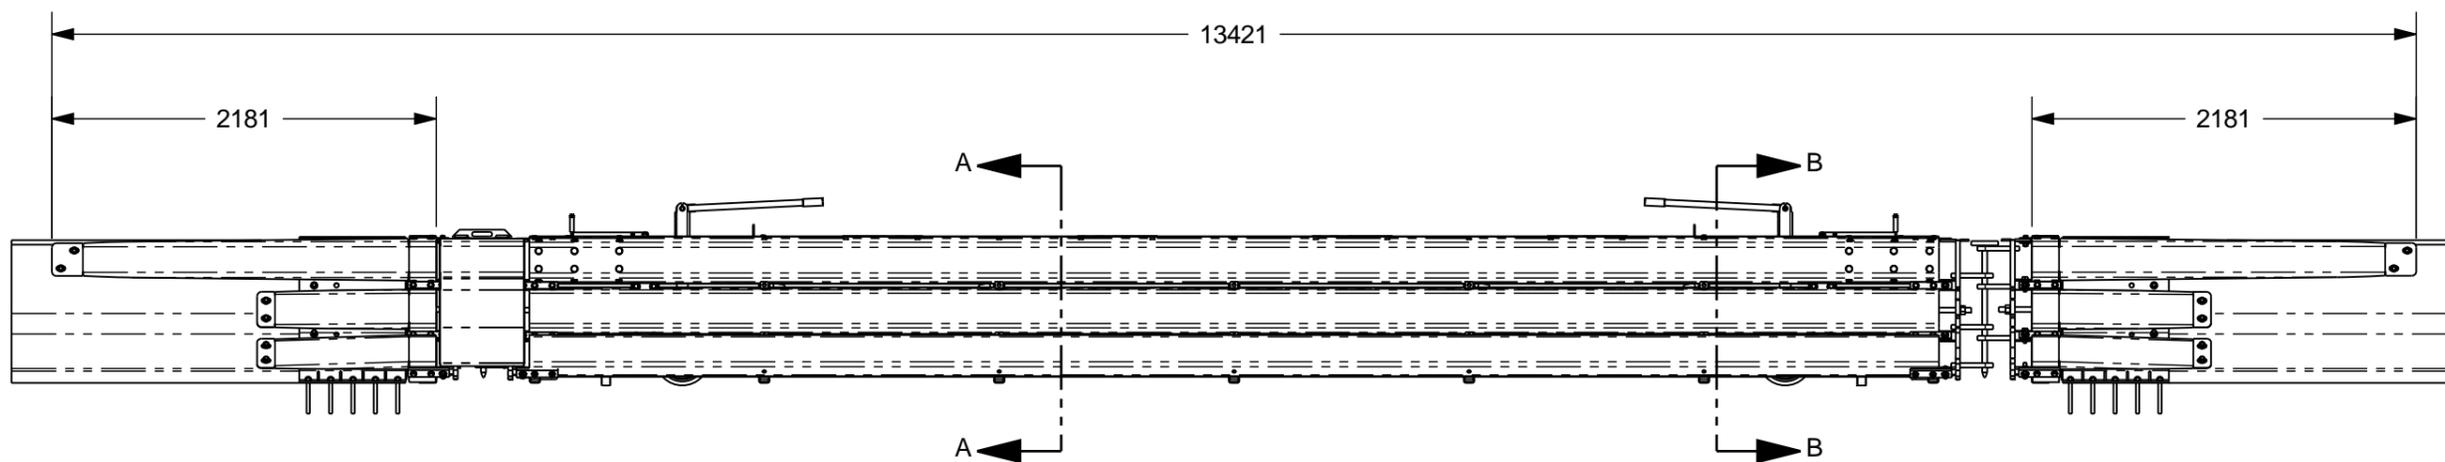
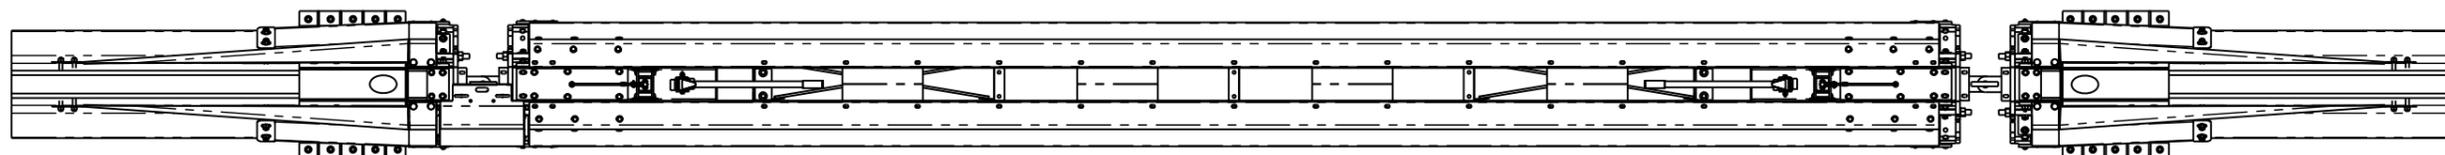
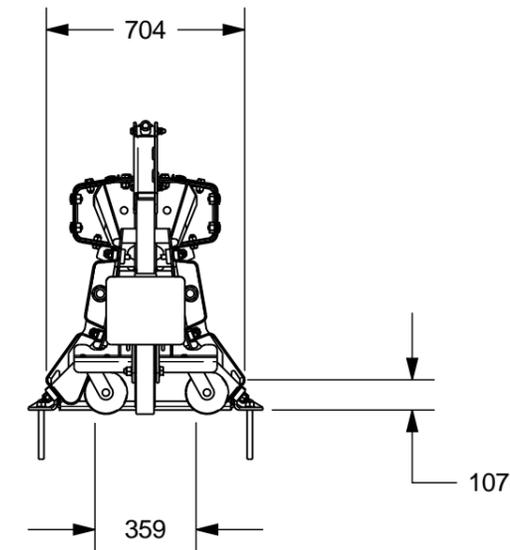
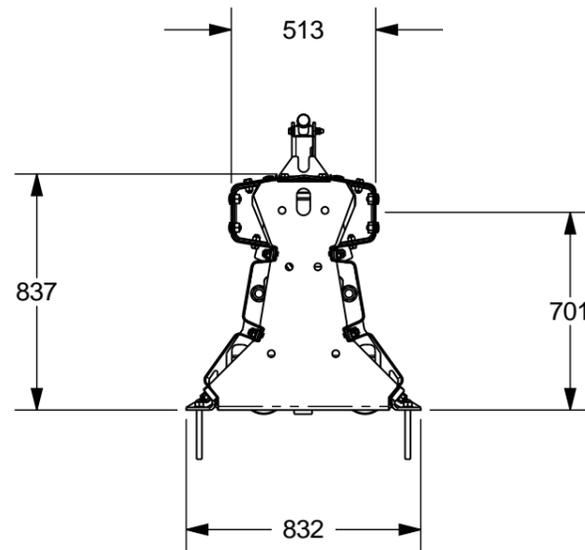


Item	Qty	Description	Part #	U/M
1	1	ARMORGUARD 8m GATE ASSY, MANUAL, METRIC	08AGMM	EACH
2	2	ARMORGUARD / SAFEGUARD GATE TRANSITION TO NJ PCB, METRIC	B050133	EACH
3	1	ARMORGUARD / SAFEGUARD GATE ADHESIVE KIT	K001039	EACH

REVISIONS				DATE	APPV'D
REV.	ZONE	DESCRIPTION			
A		Initial Issue		06/02/2026	HW

- NOTES UNLESS OTHERWISE SPECIFIED:
- ITEM #3 NOT SHOWN.
 - SOME COMPONENTS HAVE BEEN HIDDEN.

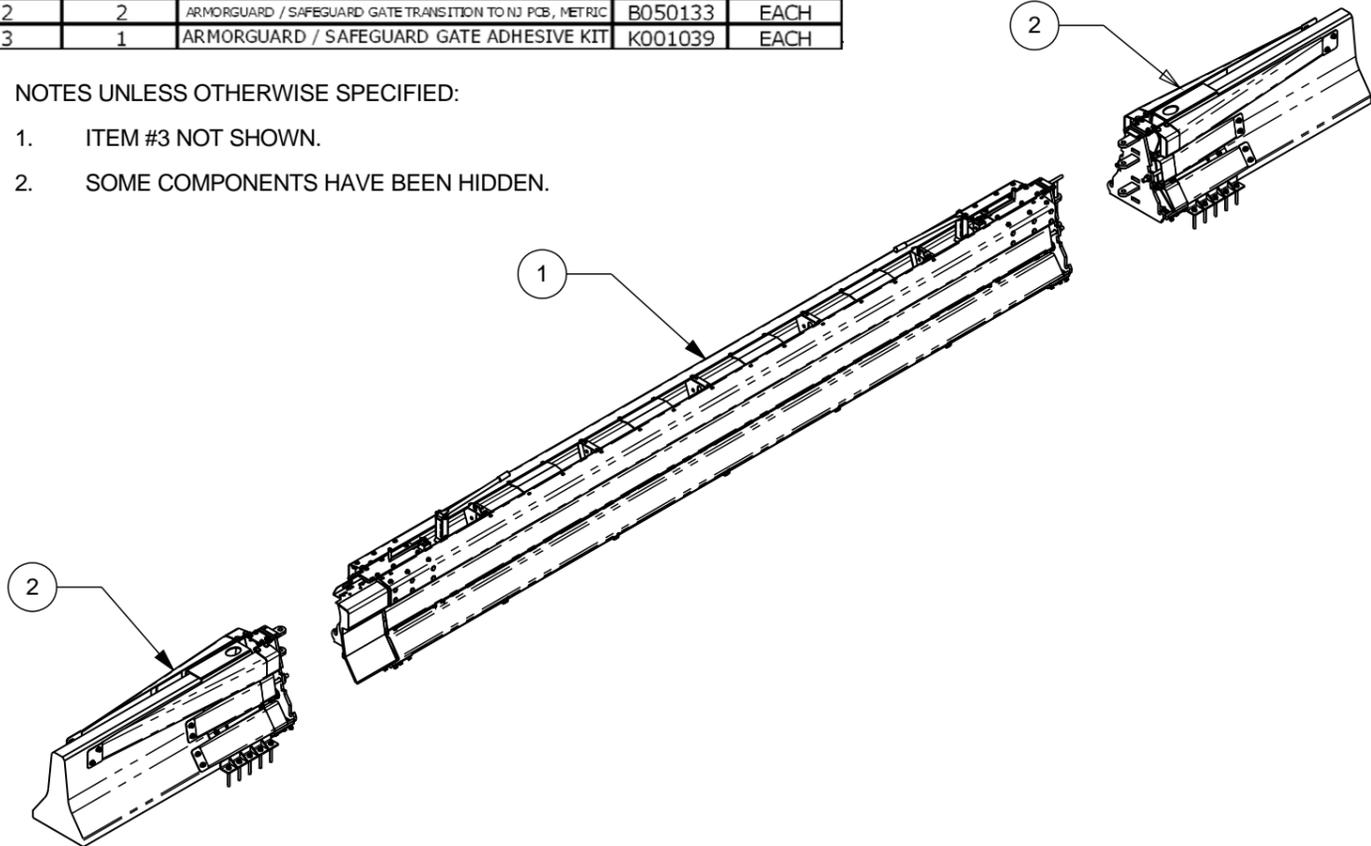

MATERIAL:		SafeDirection CRASH BARRIER SOLUTIONS <small>COPYRIGHT All rights reserved. ABN: 53 156 459 684. These drawings, plans and specifications and the copyright therein are the properties of Safe Direction Pty Ltd, and must not be used, reproduced or copied wholly or in part without written permission.</small>	PROJECT:	
FINISH: HOT-DIP GALVANISED AS/NZS 4680			TITLE: ArmorGuard Barrier Gate, 8m General Arrangement	
STATUS	NAME	DATE	CONFIGURATION:	
DRAWN	W. Refahi	6/02/2026	DWG TYPE:	
CHK'D	T. Colquhoun	10/02/2026	DWG NO.:	
APPV'D	H. Wallace	10/02/2026	REVISION: A	
UNLESS OTHERWISE SPECIFIED: GENERAL TOLERANCES: ±0.5mm ALL DIMENSIONS ARE IN: mm		THIRD ANGLE PROJECTION	SHEET SIZE: A3	
STATUS: APPROVED		WEIGHT: kg		SHEET 1 of 1
		DO NOT SCALE DRAWING SCALE: 2:3		