
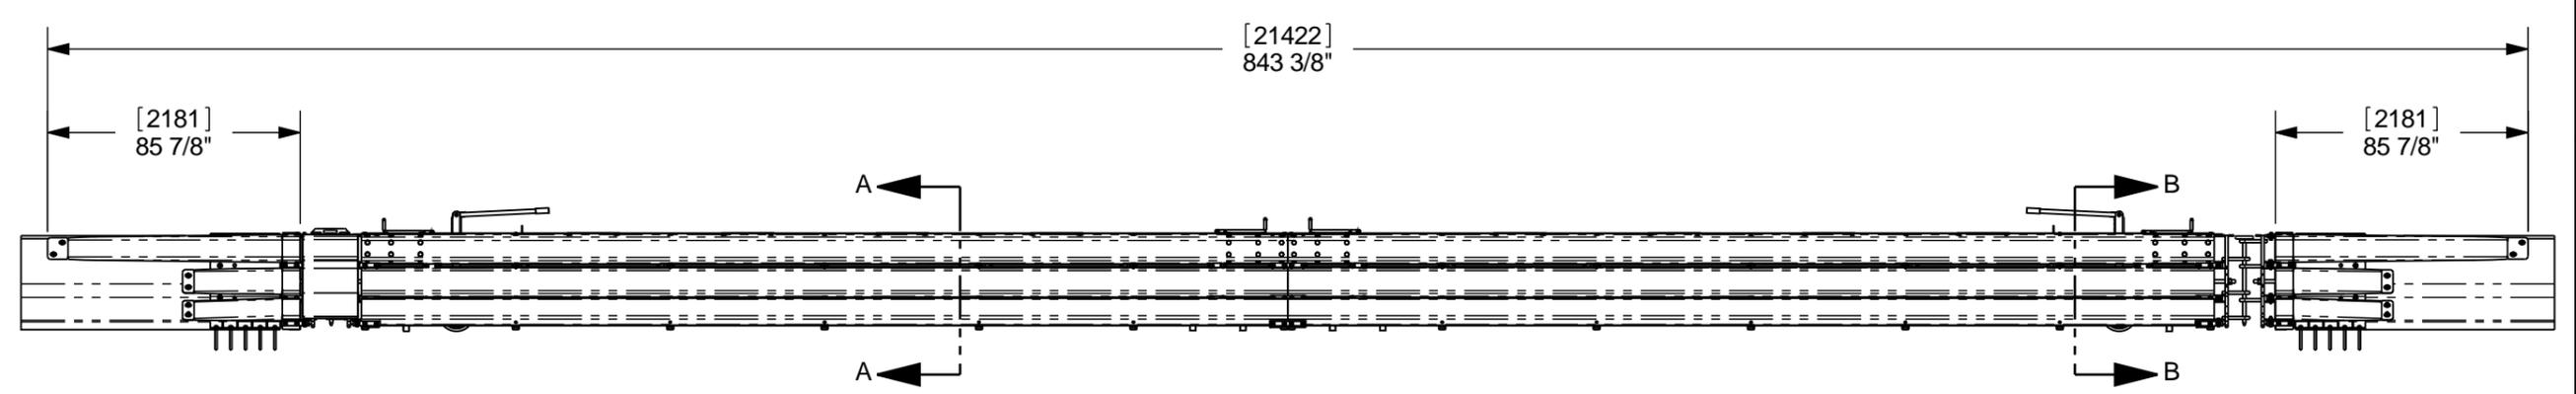
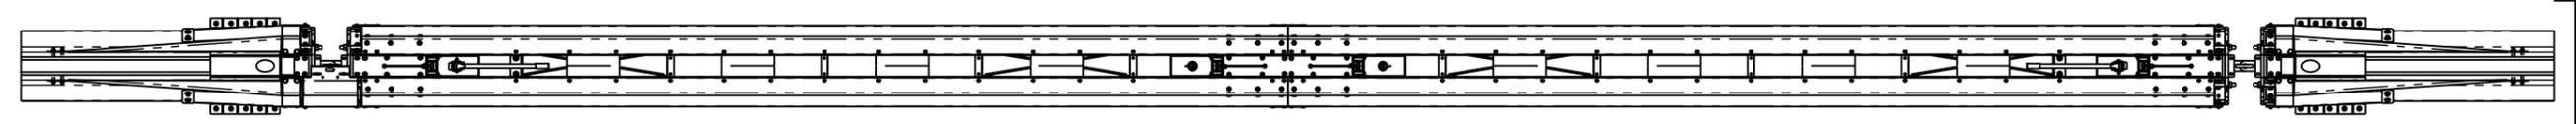


Item	Qty	Description	Part #	U/M
1	1	ARMORGUARD 16m GATE ASS'Y, MANUAL, METRIC	16AGMM	EACH
2	2	ARMORGUARD / SAFEGUARD GATE TRANSITION TO ND PCB, METRIC	B050133	EACH
3	1	ARMORGUARD / SAFEGUARD GATE ADHESIVE KIT	K001039	EACH

REVISIONS				
REV.	ZONE	DESCRIPTION	DATE	APPV'D
A		Initial Issue	09/02/2026	HW

NOTES UNLESS OTHERWISE SPECIFIED:
 1. ITEM #3 NOT SHOWN.
 2. SOME COMPONENTS HAVE BEEN HIDDEN.

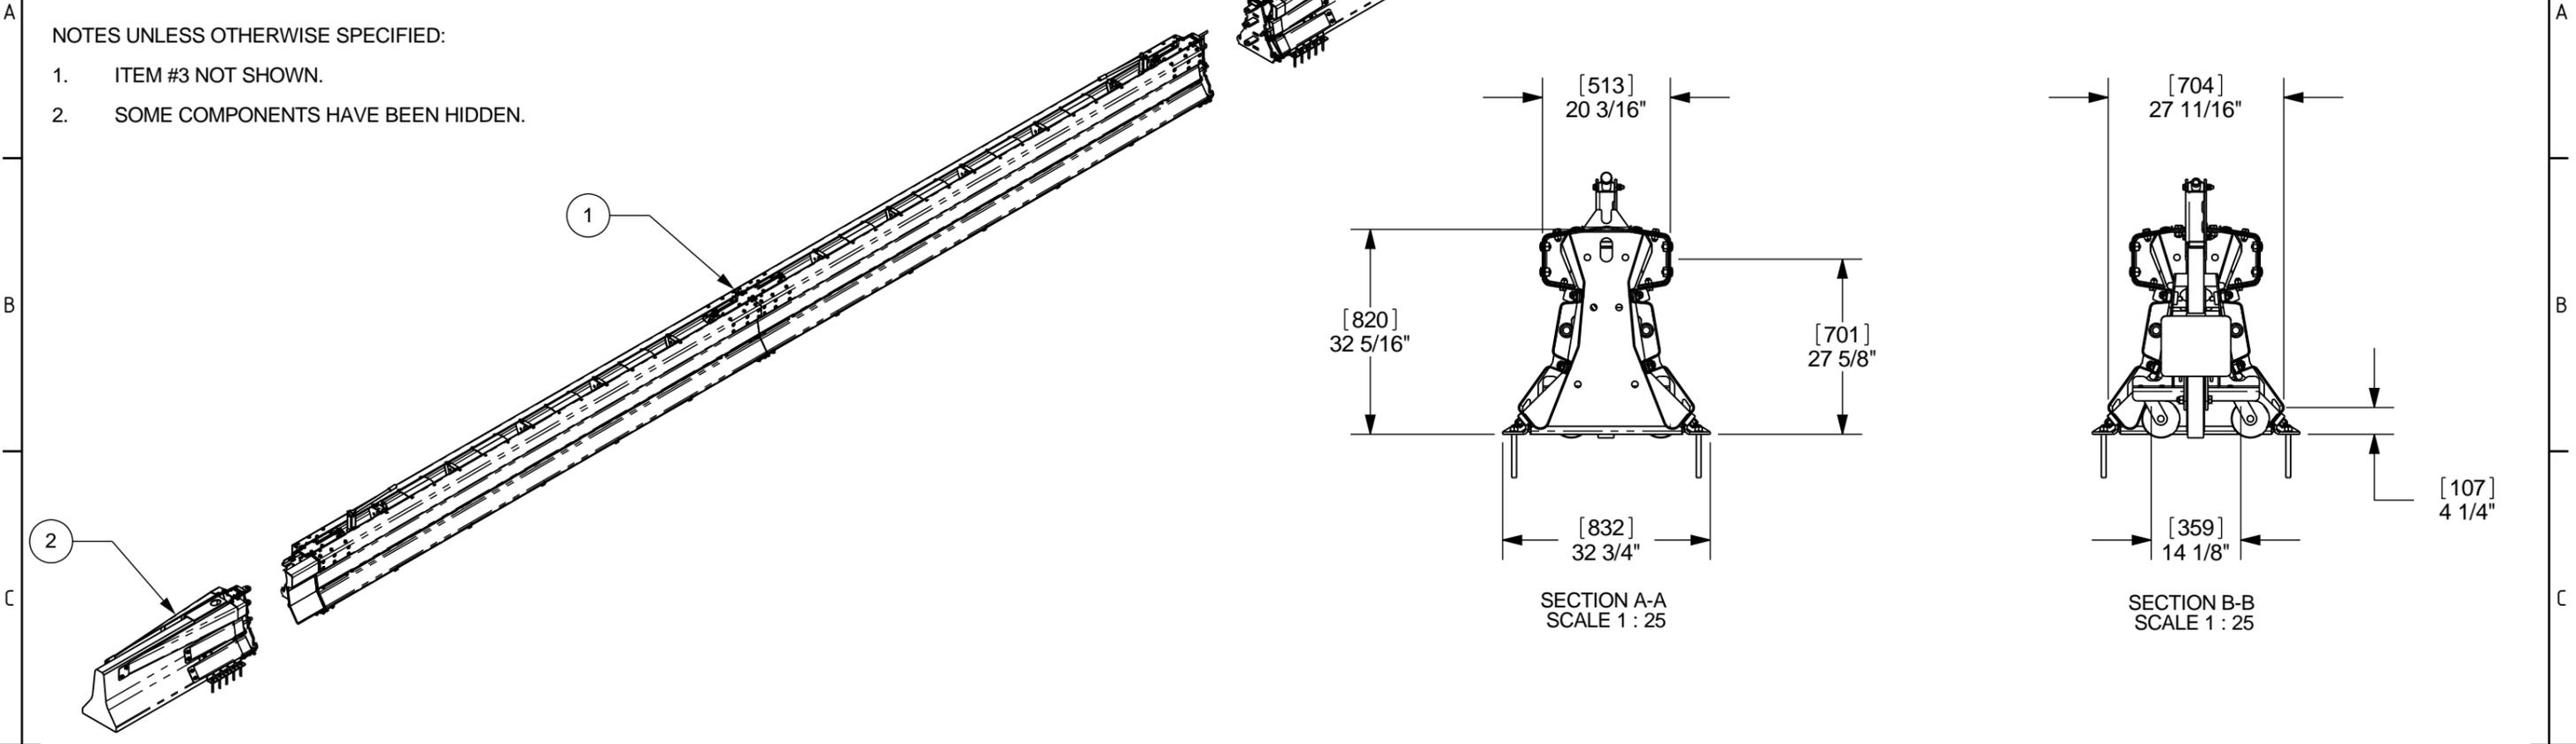

MATERIAL:		SafeDirection CRASH BARRIER SOLUTIONS <small>COPYRIGHT All rights reserved ABN: 53 156 459 684 These drawings, plans and specifications and the copyright therein are the properties of Safe Direction Pty Ltd, and must not be used, reproduced or copied wholly or in part without written permission.</small>	PROJECT:	
FINISH: HOT-DIP GALVANISED AS/NZS 4680			TITLE: ArmorGuard Barrier Gate, 16m General Arrangement	
STATUS	NAME	DATE	CONFIGURATION:	
DRAWN	W. Refahi	9/02/2026	DWG TYPE:	
CHK'D	T. Colquhoun	10/02/2026	DWG NO.:	
APPV'D	H. Wallace	10/02/2026	REVISION: A	
UNLESS OTHERWISE SPECIFIED: GENERAL TOLERANCES: ±0.5mm ALL DIMENSIONS ARE IN: mm			SHEET SIZE: A3	
THIRD ANGLE PROJECTION			WEIGHT: kg	
STATUS: APPROVED			DO NOT SCALE DRAWING	
SCALE: 2:3			SHEET 1 of 1	