
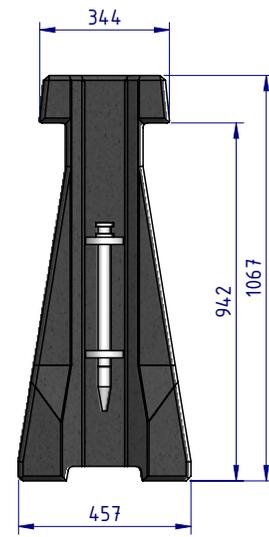


NOTES:

1. TALL42™ has been crash tested in accordance with MASH Test Level 4 (TL4) and Test Level 3 (TL3).
2. Recorded MASH TL4 deflection = 1.53m (10,000kg Rigid Truck travelling at 90km/h and 15 degrees).
3. Recorded MASH TL3 deflection = 1.30m (2270kg Pickup Truck travelling at 100km/h and 25 degrees).

REVISIONS				
REV.	ZONE	DESCRIPTION	DATE	APPV'D
A		Initial Issue	05/02/2025	HW

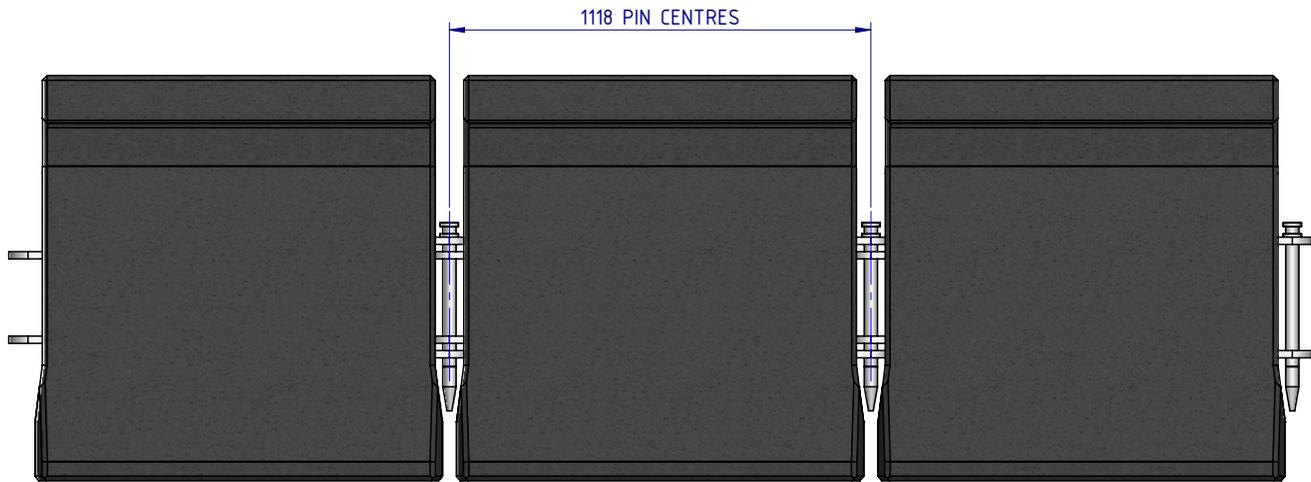

MATERIAL:		
FINISH: -		
STATUS	NAME	DATE
DRAWN	W. Refahi	5/02/2025
CHK'D	T. Colquhoun	10/02/2026
APPV'D	H. Wallace	10/02/2026

SafeDirection
CRASH BARRIER SOLUTIONS


COPYRIGHT All rights reserved. ABN: 53 156 459 684
These drawings, plans and specifications and the copyright therein are the properties of Safe Direction Pty Ltd, and must not be used, reproduced or copied wholly or in part without written permission.

U.N.O. TOLERANCES: ±1mm
ALL DIMENSIONS ARE IN: mm


THIRD ANGLE PROJECTION

APPROVED

TITLE: Road Barriers TALL42™ BARRIER ASSEMBLY General Arrangement			
DWG NO. SD-RB-22000	REVISION: A	SHEET SIZE: A4	
WEIGHT:	<small>DO NOT SCALE DRAWING</small>	SCALE: 1:20	SHEET 1 of 2

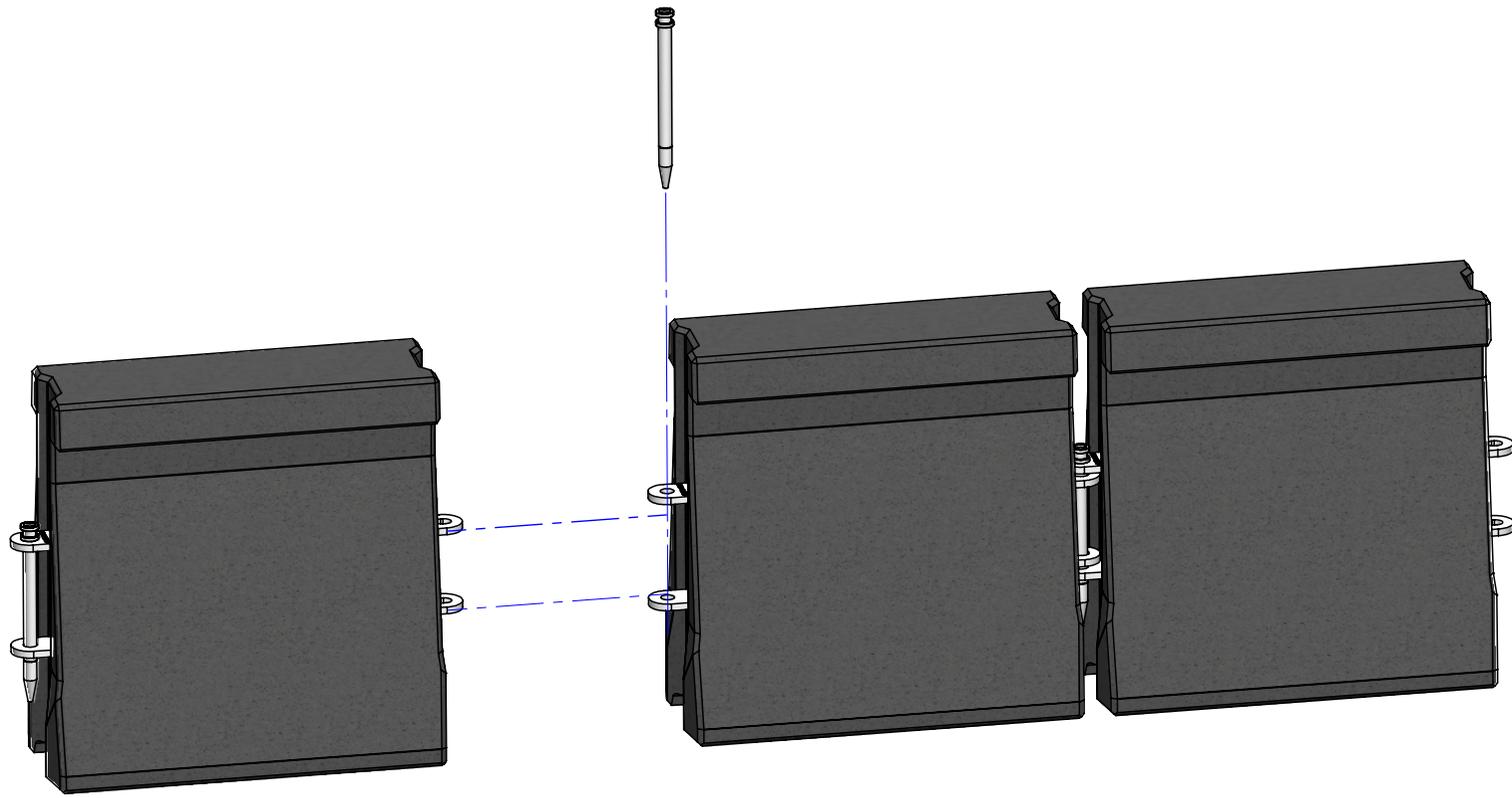

ISOMETRIC EXPLODED VIEW

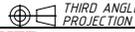MATERIAL:			 SafeDirection CRASH BARRIER SOLUTIONS		TITLE: Road Barriers TALL42™ BARRIER ASSEMBLY			
FINISH: -					General Arrangement			
STATUS	NAME	DATE	<small>COPYRIGHT: All rights reserved. ABN: 53 156 459 684 These drawings, plans and specifications and the copyright therein are the properties of Safe Direction Pty Ltd, and must not be used, reproduced or copied wholly or in part without written permission. U.N.O: TOLERANCES: ±1mm ALL DIMENSIONS ARE IN: mm</small>		DWG NO.	REVISION:	SHEET SIZE	
DRAWN	W. Refahi	5/02/2025			 THIRD ANGLE PROJECTION	SD-RB-22000	A	A4
CHK'D	T. Colquhoun	10/02/2026						
APPV'D	H. Wallace	10/02/2026			STATUS:	WEIGHT:	DO NOT SCALE DRAWING	SCALE: 1:20
			APPROVED					